


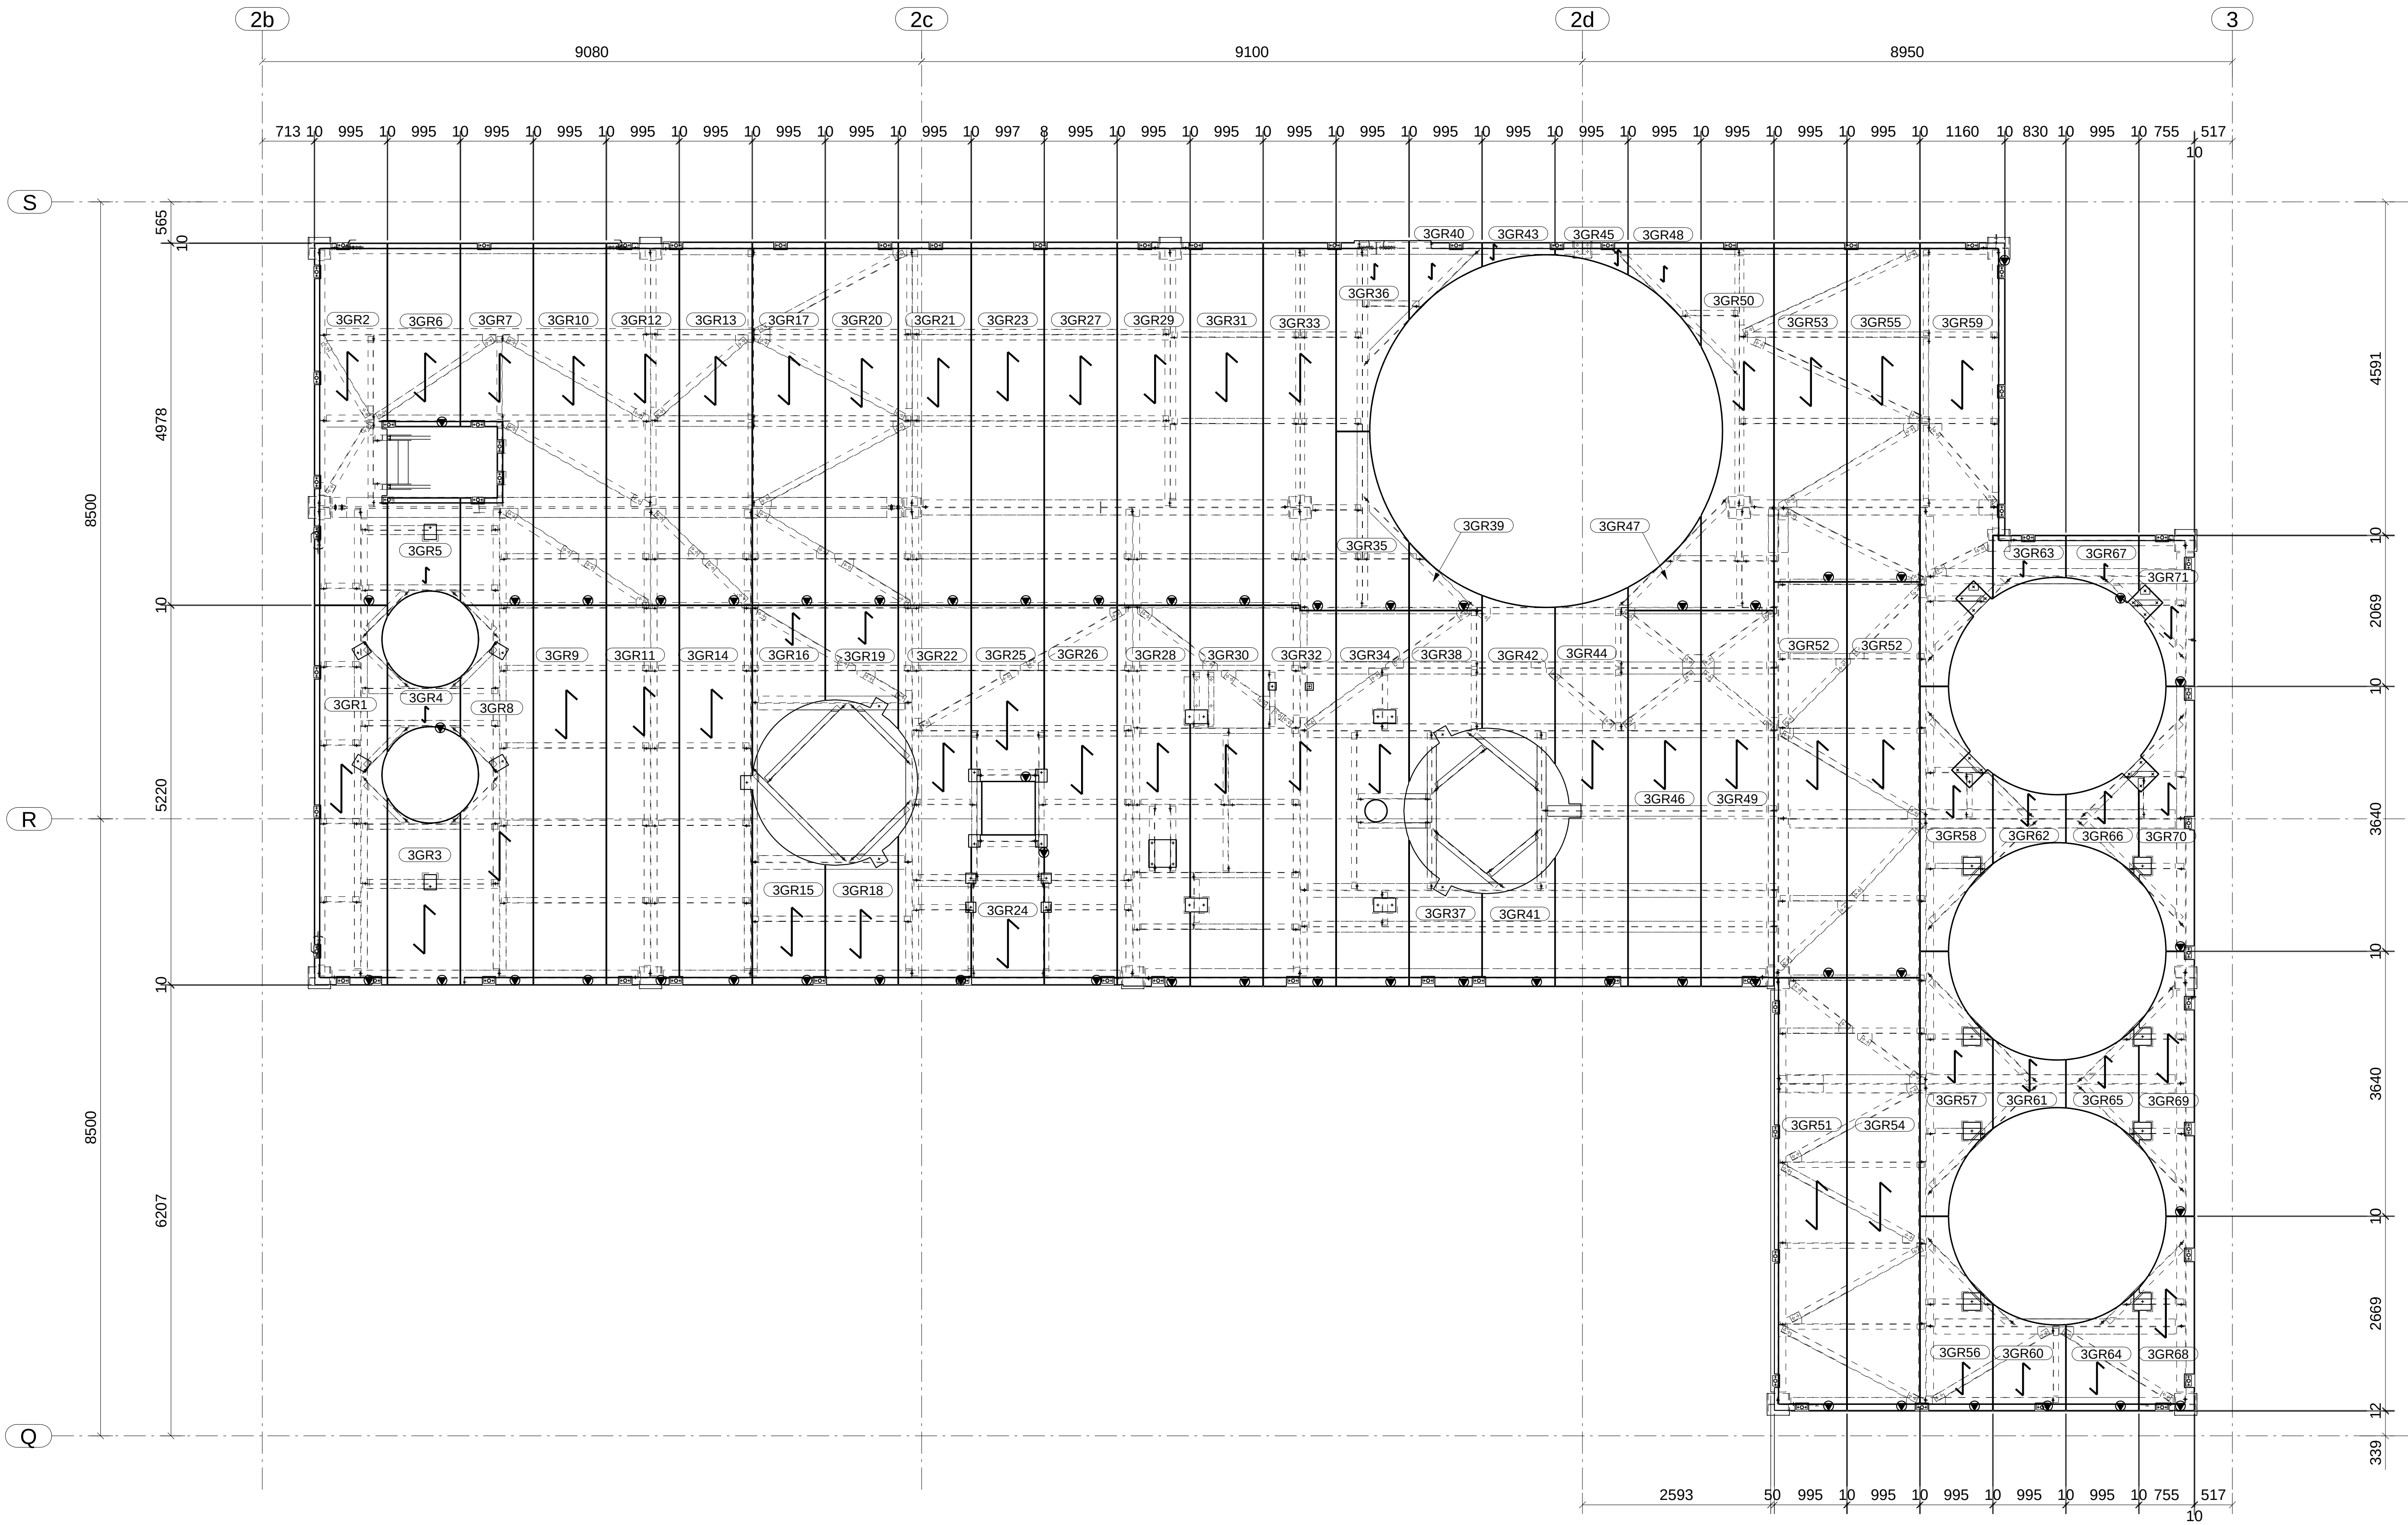

LEVEL 3 - GRATING PLAN



ERECTION NOTES

- INDICATES MARKED END OF MEMBER, MEMBERS TO BE ERECTED WITH ASSEMBLY MARK AT THIS LOCATION.
- COLUMNS HAVE ASSEMBLY MARK STAMPED ON NORTH OR EAST FACING FLANGE NEAR BASE OF SHAFT U.N.O.
- VERTICAL BRACING, STAIRS, HANGERS, AND OTHER INCLINED MEMBERS HAVE ASSEMBLY MARK STAMPED ON TOP END. MARKS WITH ASTERISK* ARE STAMPED ON BOTTOM END.
- FIN PLATES FOR CHANNELS ARE ON HEEL UNLESS SHOWN OTHERWISE.

- FIN PLATES FOR BEAMS WILL BE ON NORTH OR WEST SIDE OF BEAM WEB, UNLESS SHOWN OTHERWISE, ie. ERECT BEAMS TO SOUTH OR EAST SIDE OF CLEAT.

ERECTION PLAN REFERENCE:

4526-MP-15 & 16

1	A	ISSUED FOR APPROVAL	27.02.12
No	REV.	DESCRIPTION	DATE

Xtech Drafting Pty. Ltd.

A.B.N. 69 079 793 122
14 / 37 - 39 ALBERT RD, MELBOURNE, VIC. AUSTRALIA. 3004
PH. +61 3 9866 1015 FAX. +61 3 9866 1016 MOB. 0411 566 698

DESIGN ENGINEER:

BORAL PLASTERBOARD
COMPOUND BATCHING PLANT
LEVEL 3 - GRATING
PLAN

DRAWN: AWM

CHECKED: XTD

DATE: 27.02.12


SCALE: 1:45

DRAWING No.

4526-MP-17

REV.

A

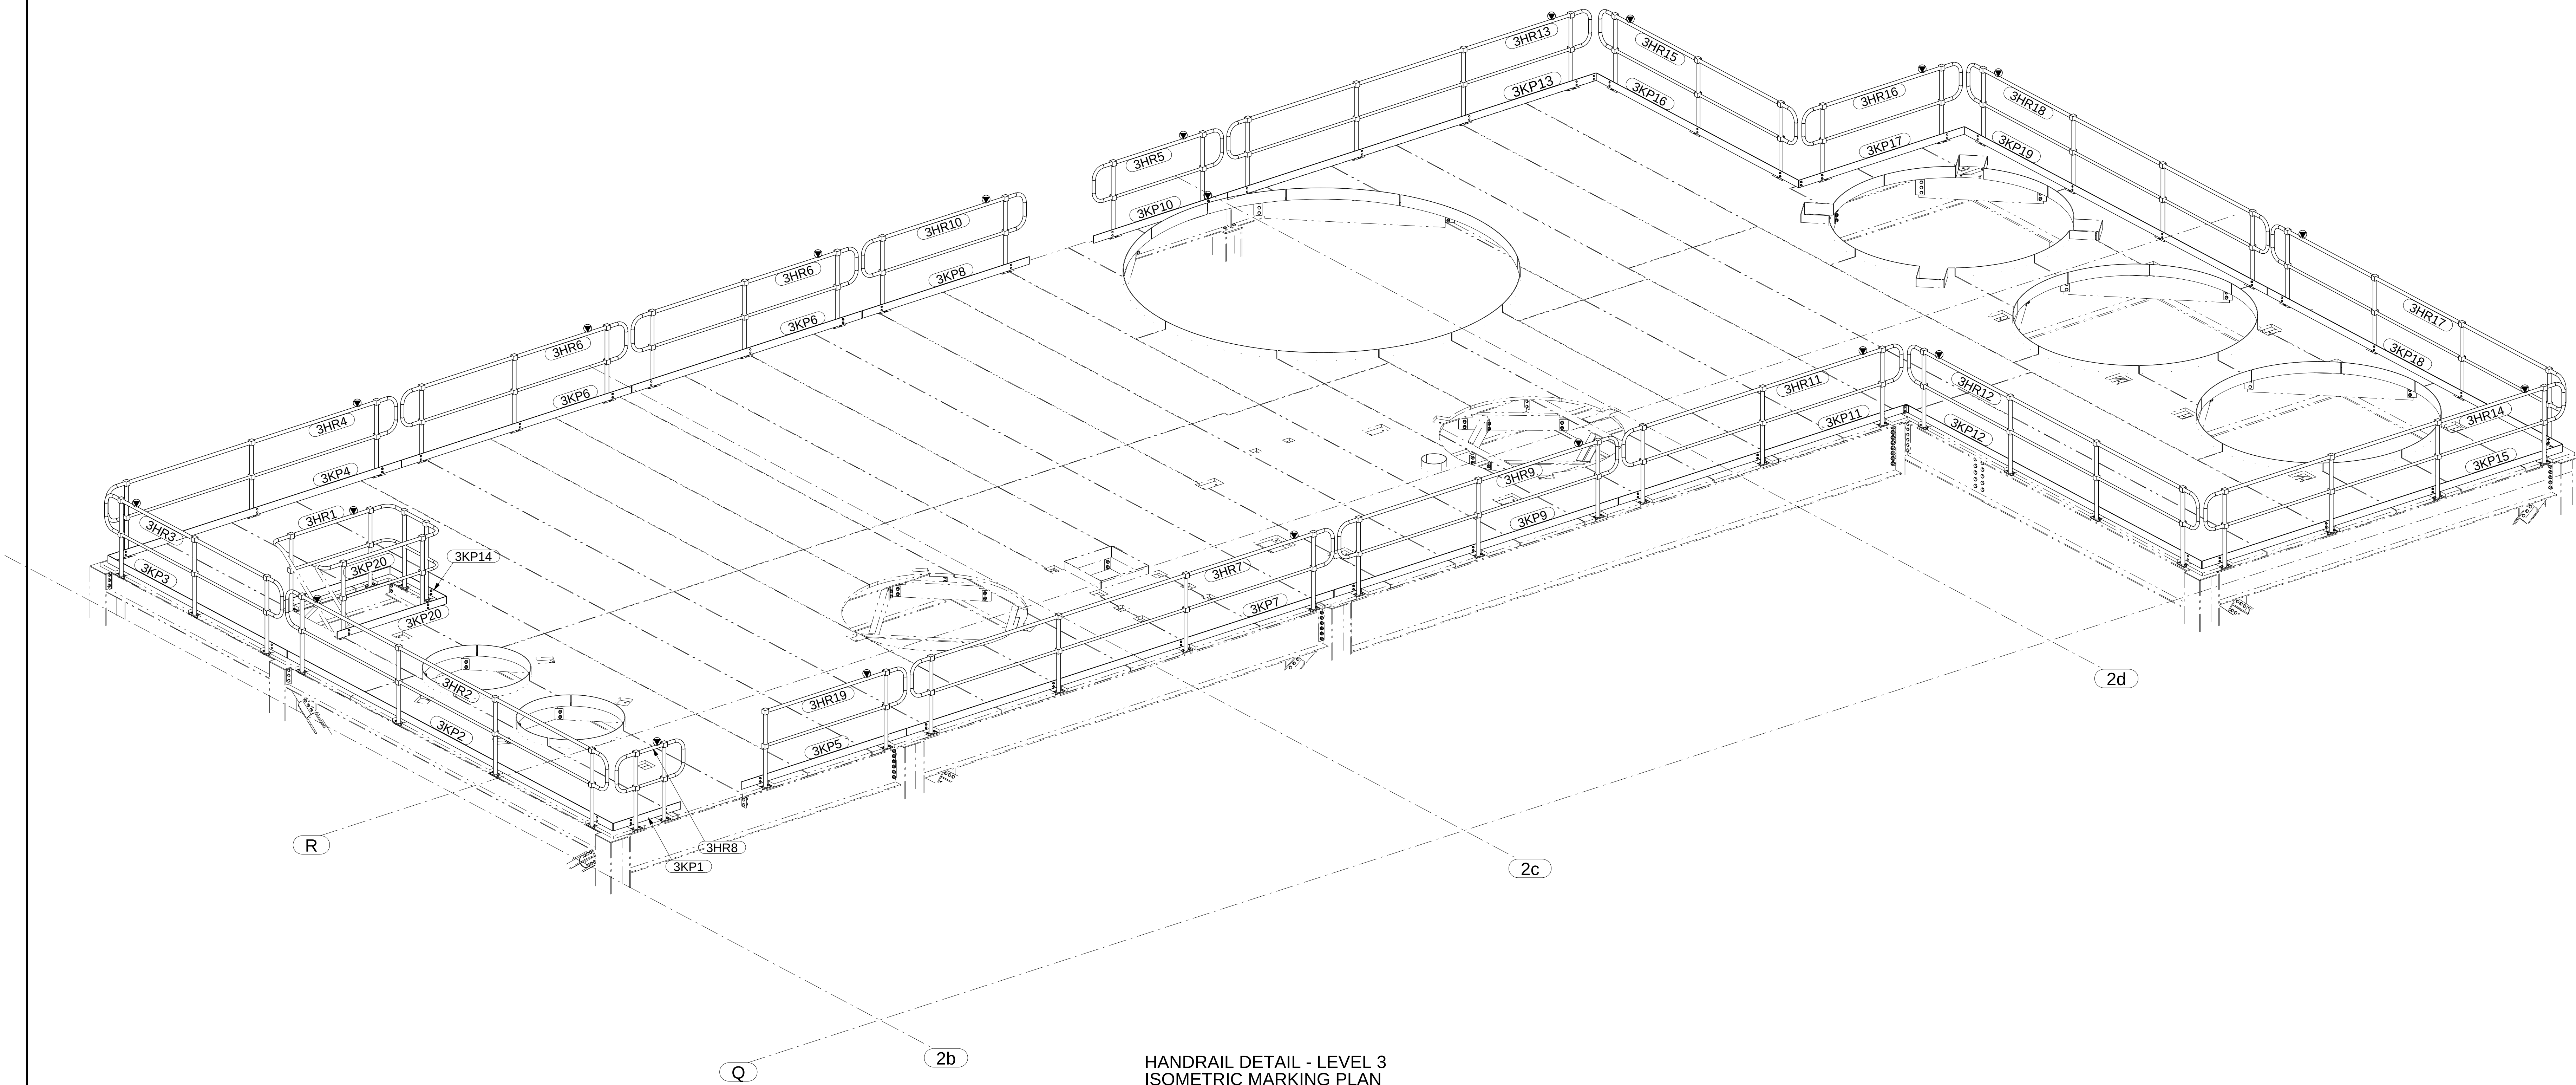

HANDRAIL DETAIL - LEVEL 3
ISOMETRIC MARKING PLAN

ERECTION NOTES

1. INDICATES MARKED END OF MEMBER. MEMBERS TO BE ERECTED WITH ASSEMBLY MARK AT THIS LOCATION.
2. COLUMNS HAVE ASSEMBLY MARK STAMPED ON NORTH OR EAST FACING FLANGE NEAR BASE OF SHAFT U.N.O.
3. VERTICAL BRACING, STAIRS, HANGERS, AND OTHER INCLINED MEMBERS HAVE ASSEMBLY MARK STAMPED ON TOP END. MARKS WITH ASTERISK* ARE STAMPED ON BOTTOM END.
4. FIN PLATES FOR CHANNELS ARE ON HEEL UNLESS SHOWN OTHERWISE.
5. FIN PLATES FOR BEAMS WILL BE ON NORTH OR WEST SIDE OF BEAM WEB, UNLESS SHOWN OTHERWISE. @ ERECT BEAMS TO SOUTH OR EAST SIDE OF CLEAT.

ERECTION PLAN REFERENCE:
4526-MP-15 & 17

1	A	ISSUED FOR APPROVAL	27.02.12
No	REV.	DESCRIPTION	DATE

Xtech Drafting Pty. Ltd.

A.B.N. 69 079 783 122
14 / 37 - 39 ALBERT RD. MELBOURNE. VIC. AUSTRALIA. 3004
PH. +61 3 9866 1015 FAX. +61 3 9866 1016 MOB. 0411 566 698


DESIGN ENGINEER:

BORAL PLASTERBOARD
COMPOUND BATCHING PLANT
LEVEL 3 - HANDRAIL
ISOMETRIC


DRAWN: AWM
DATE: 27.02.12
CHECKED: XTD
SCALE: 1:32.5

DRAWING No.
4526-MP-16

REV.
A

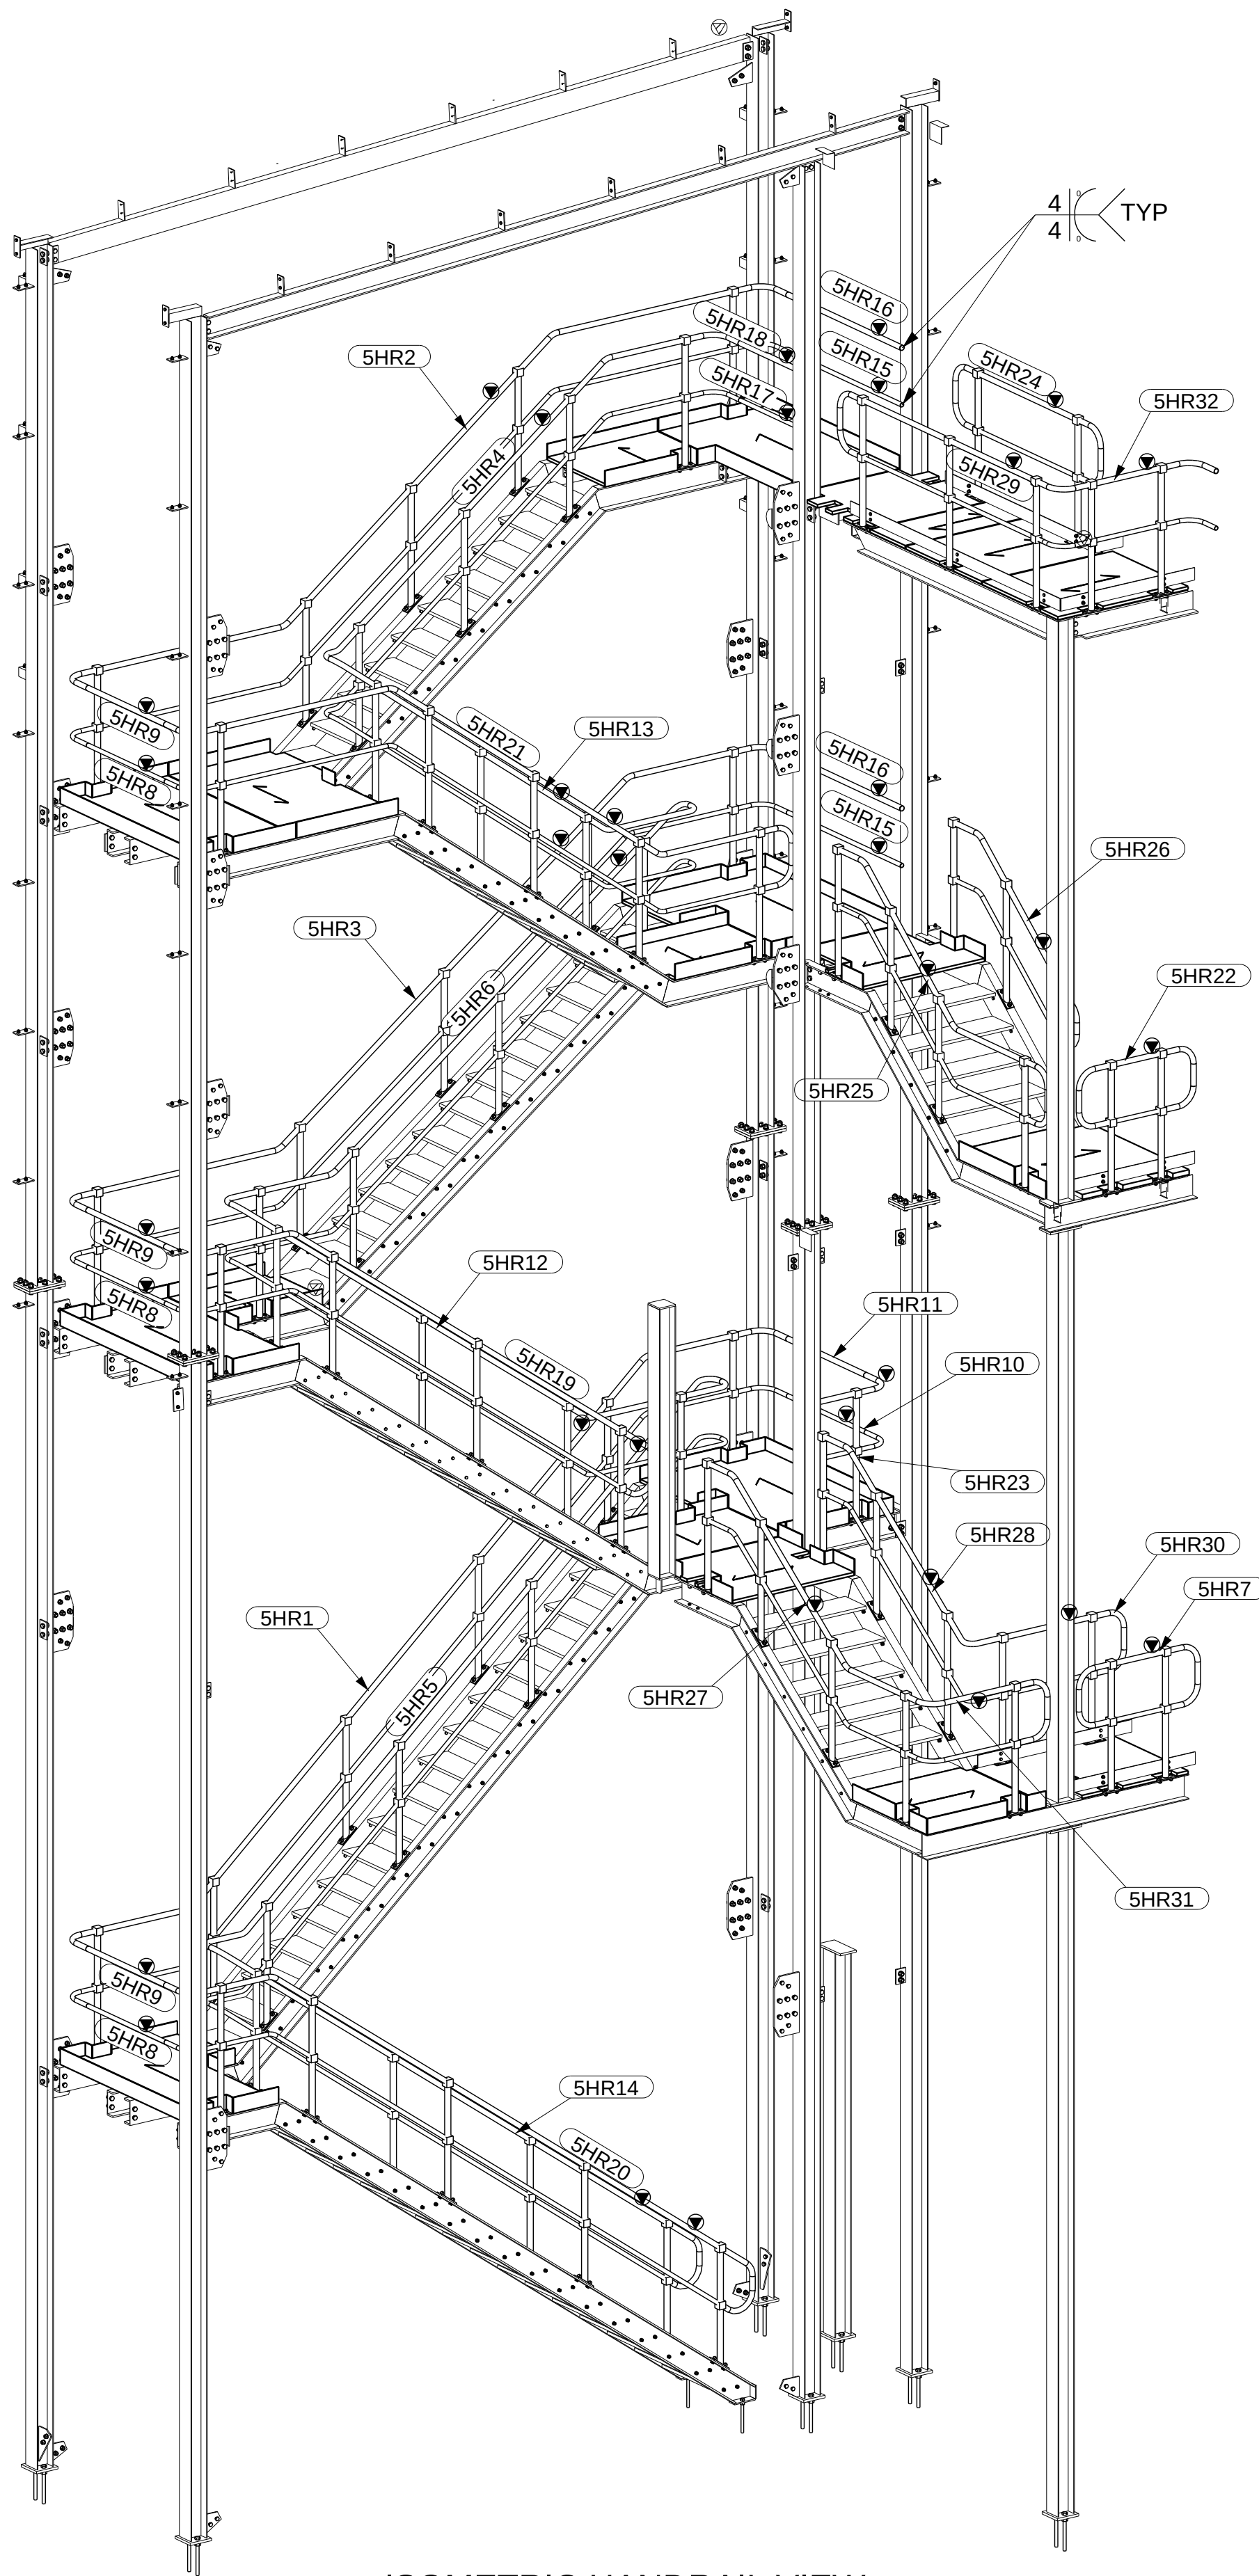

ISOMETRIC HANDRAIL VIEW

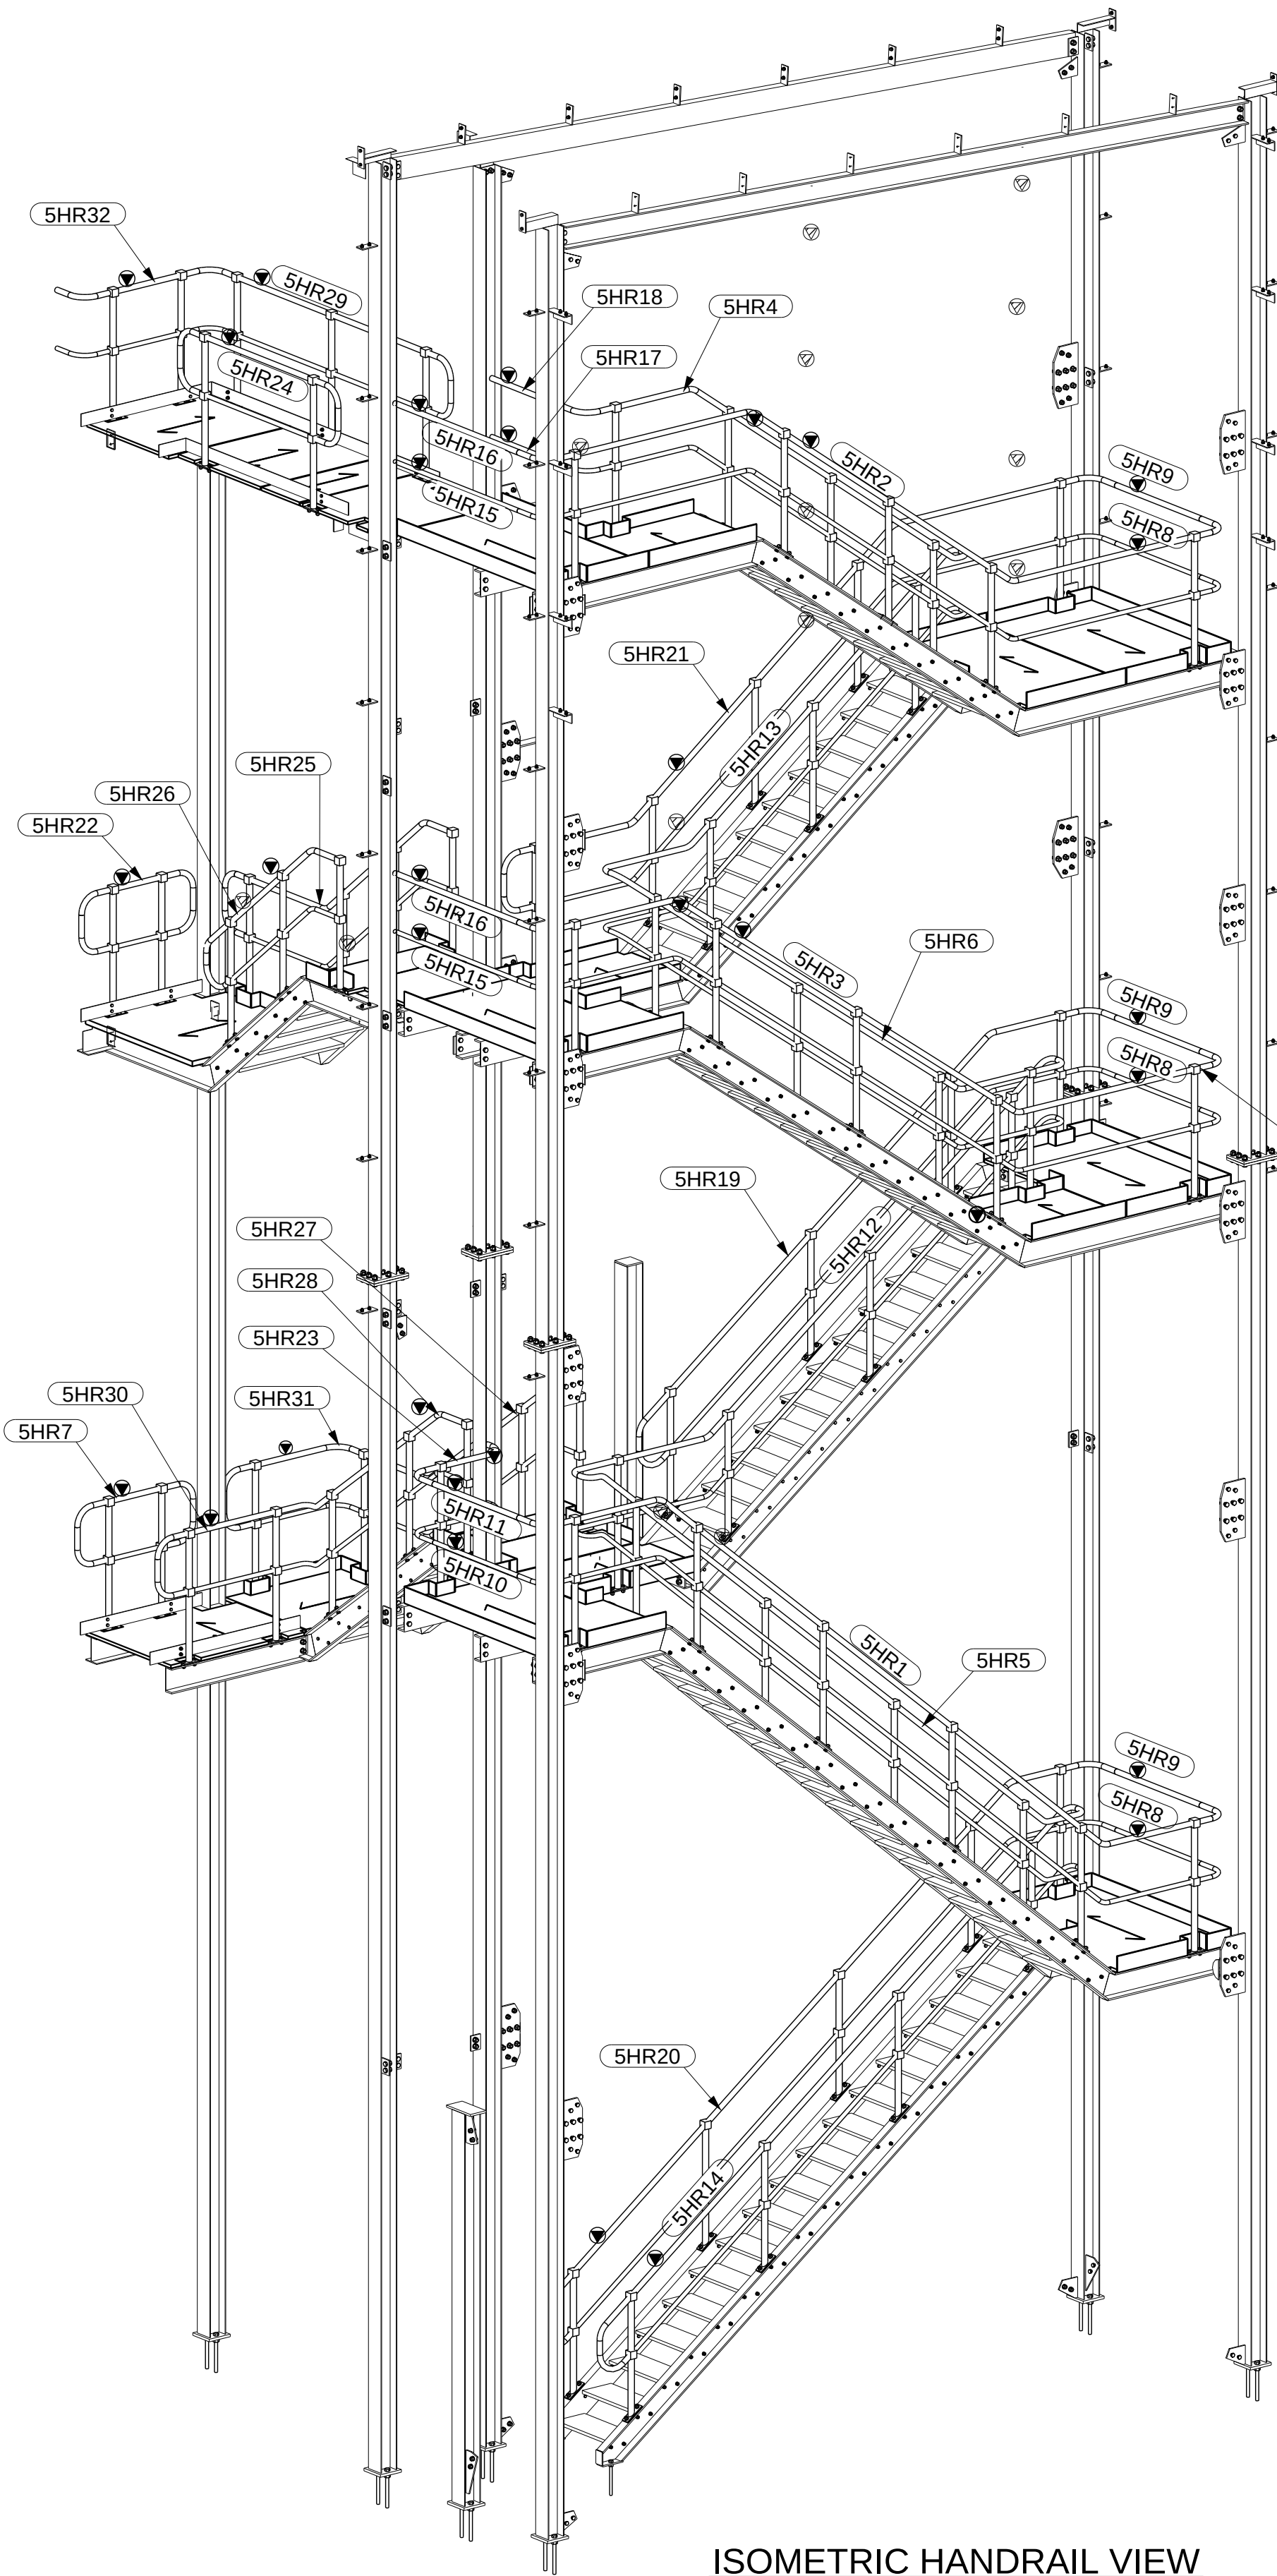

ISOMETRIC HANDRAIL VIEW

Ass'bly Mk	Qty	Profile	Finish	Area(m2)	Weight(kg)
5HR1	1	CHS42.4*3.2	GALV	2.54	60.38
5HR2	1	CHS42.4*3.2	GALV	1.75	42.02
5HR3	1	CHS42.4*3.2	GALV	2.00	47.63
5HR4	1	CHS42.4*3.2	GALV	1.60	38.22
5HR5	1	CHS42.4*3.2	GALV	2.17	51.20
5HR6	1	CHS42.4*3.2	GALV	1.83	43.45
5HR7	1	CHS42.4*3.2	GALV	0.62	15.00
5HR8	3	CHS33.7*3.2	GALV	0.28	6.17
5HR9	3	CHS42.4*3.2	GALV	0.36	8.60
5HR10	1	CHS33.7*3.2	GALV	0.28	6.17
5HR11	1	CHS42.4*3.2	GALV	0.36	8.60
5HR12	1	CHS42.4*3.2	GALV	1.84	43.73
5HR13	1	CHS42.4*3.2	GALV	1.49	35.25
5HR14	1	CHS42.4*3.2	GALV	2.02	47.80
5HR15	2	CHS33.7*3.2	GALV	0.25	5.46
5HR16	2	CHS42.4*3.2	GALV	0.31	7.35
5HR17	1	CHS33.7*3.2	GALV	0.17	3.83
5HR18	1	CHS42.4*3.2	GALV	0.22	5.26
5HR19	1	CHS42.4*3.2	GALV	1.74	41.37
5HR20	1	CHS42.4*3.2	GALV	2.30	54.59
5HR21	1	CHS42.4*3.2	GALV	1.85	44.39
5HR22	1	CHS42.4*3.2	GALV	0.62	15.00
5HR23	1	CHS42.4*3.2	GALV	0.29	7.12
5HR24	1	CHS42.4*3.2	GALV	0.82	19.69
5HR25	1	CHS42.4*3.2	GALV	1.29	31.24
5HR26	1	CHS42.4*3.2	GALV	1.02	24.47
5HR27	1	CHS42.4*3.2	GALV	1.20	29.03
5HR28	1	CHS42.4*3.2	GALV	0.92	22.10
5HR29	1	CHS42.4*3.2	GALV	1.18	28.29
5HR30	1	CHS42.4*3.2	GALV	0.77	18.41
5HR31	1	CHS42.4*3.2	GALV	0.41	9.92
5HR32	1	CHS42.4*3.2	GALV	0.93	22.05
Total for 38 assemblies:				37.28	886.21

ERECTION NOTES

- INDICATES MARKED END OF MEMBER. MEMBERS TO BE ERECTED WITH ASSEMBLY MARK AT THIS LOCATION.
- COLUMNS HAVE ASSEMBLY MARK STAMPED ON NORTH OR EAST FACING FLANGE NEAR BASE OF SHAFT U.N.O.
- VERTICAL BRACING, STAIRS, HANGERS, AND OTHER INCLINED MEMBERS HAVE ASSEMBLY MARK STAMPED ON TOP END. MARKS WITH ASTERISK* ARE STAMPED ON BOTTOM END.
- FIN PLATES FOR CHANNELS ARE ON HEEL UNLESS SHOWN OTHERWISE.
- FIN PLATES FOR BEAMS WILL BE ON NORTH OR WEST SIDE OF BEAM WEB, UNLESS SHOWN OTHERWISE, ie. ERECT BEAMS TO SOUTH OR EAST SIDE OF CLEAT.

ERECTION PLAN REFERENCE:

1	A	ISSUED FOR APPROVAL	15.03.12
No	REV.	DESCRIPTION	DATE

Xtech Drafting Pty. Ltd.


A.B.N. 69 079 793 122
14 / 37 - 39 ALBERT RD. MELBOURNE. VIC. AUSTRALIA. 3004
PH. +61 3 9866 1015 FAX. +61 3 9866 1016 MOB. 0411 566 698

DESIGN ENGINEER:

BORAL PLASTERBOARD
COMPOUND BATCHING PLANT
NORTH STAIR HANDRAIL ISOMETRIC
ISOMETRIC

DRAWN: AWM	CHECKED: XTD
DATE: 15.03.12	SCALE: 1:40

DRAWING No.	REV.
4526-MP-25	A

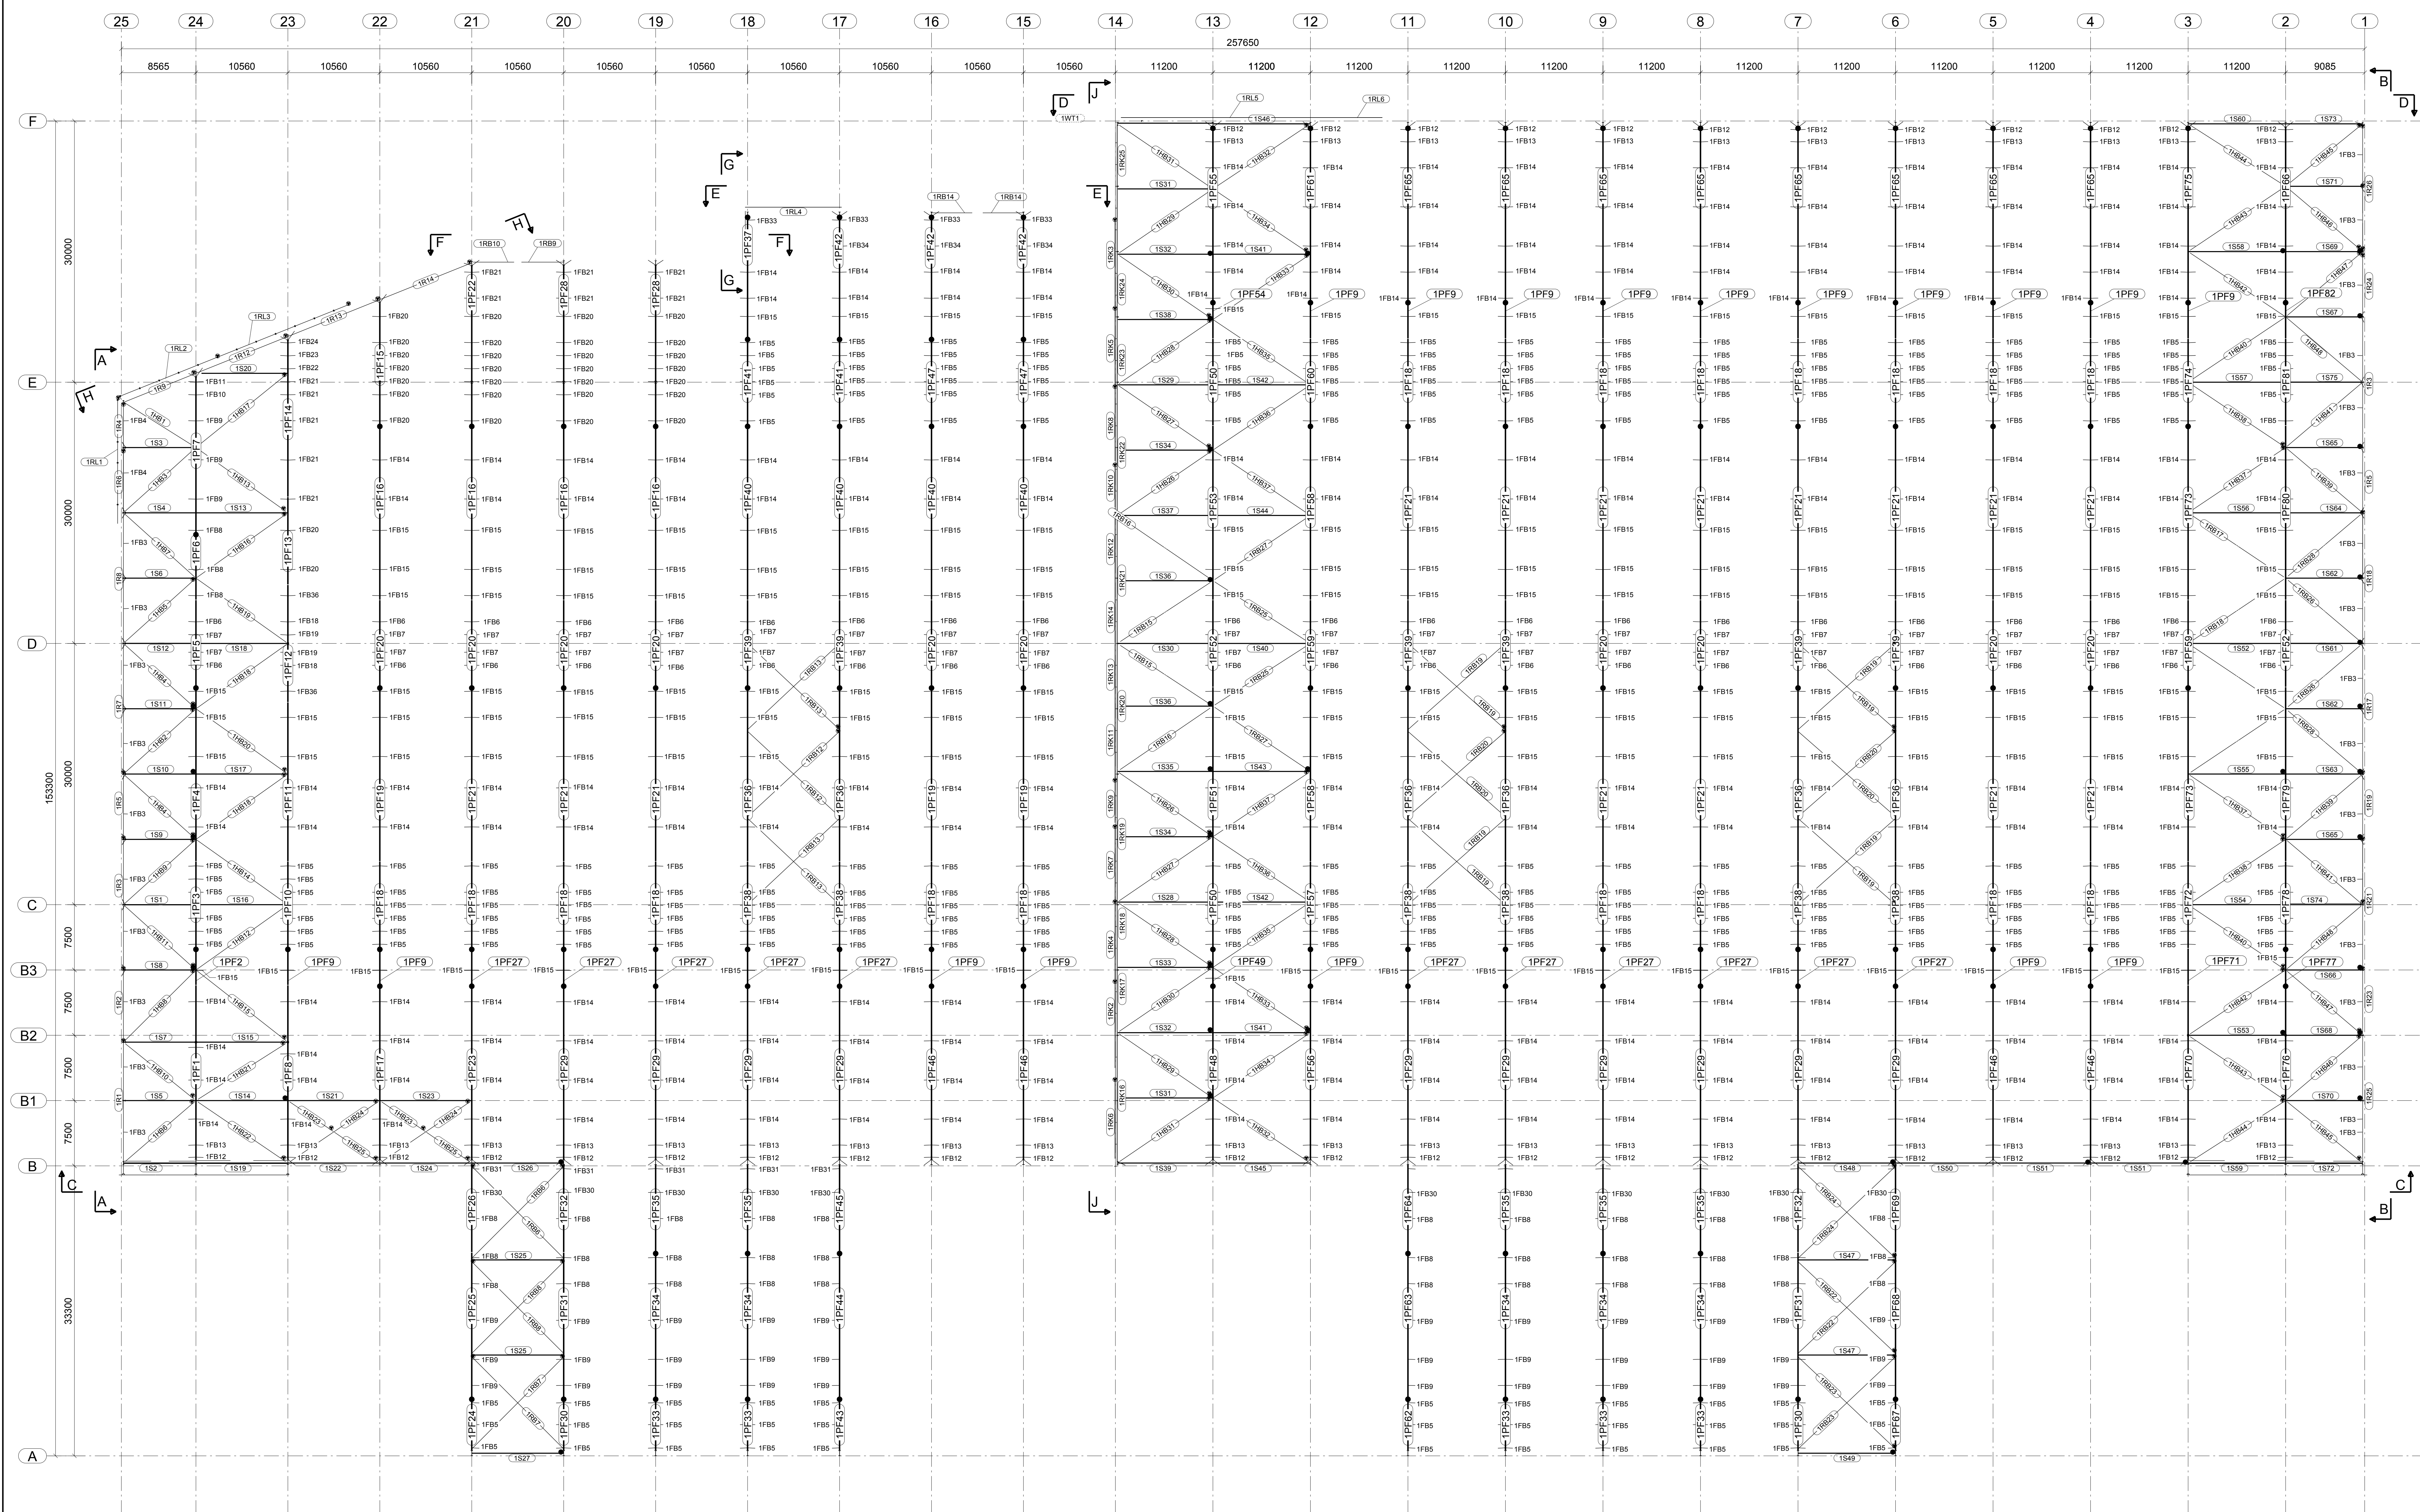

PLAN VIEW - ROOF

ERECTION NOTES
1. * INDICATES MARKED END OF MEMBER. MEMBERS TO BE ERECTED WITH ASSEMBLY MARK AT THIS LOCATION.
2. COLUMNS HAVE ASSEMBLY MARK STAMPED ON NORTH OR EAST FACING FLANGE NEAR BASE OF SHUTTLE LOCK.
3. VERTICAL BRACING, STARS, HANGERS, AND OTHER INCLINED MEMBERS HAVE ASSEMBLY MARK STAMPED ON TOP END MARKS WITH ASTERISK ARE STAMPED ON BOTTOM END.
4. FIN PLATES FOR CHANNELS ARE ON HEEL UNLESS SHOWN OTHERWISE.

5. FIN PLATES FOR BEAMS WILL BE ON NORTH OR WEST SIDE OF BEAM WEB UNLESS SHOWN OTHERWISE. 6. ERECT BEAMS TO SOUTH OR EAST SIDE OF CLEAT.

ERECTION PLAN REFERENCE:
KEY-MP-07,08,09,10,11,12


2	0	ISSUED FOR FABRICATION	22.06.2012
1	A	ISSUED FOR APPROVAL	25.05.2012
No.	REV.	DESCRIPTION	DATE

Ketch Drafting Pty. Ltd.
A.B.N. 69 079 783 122
14/37, 29 ALBERT RD, MELBOURNE VIC AUSTRALIA 3004
PH: +61 3 9066 1015 FAX: +61 3 9077 0101
AUSTRALAND PTY. LTD.
Level 3, Building C, 1 Homebush Bay Drive, Rhodes NSW 2138

DESIGN ENGINEER:

THE KEY SPEC 2
PROPOSED OFFICE & WAREHOUSE
WAREHOUSE ROOF PLAN
STRUCTURAL STEEL - PLAN

DRAWN: AWM	CHECKED: XTD	DRAWING No:	REV:
DATE: 22.06.2012	SCALE: 1:50	KEY-MP-02	0

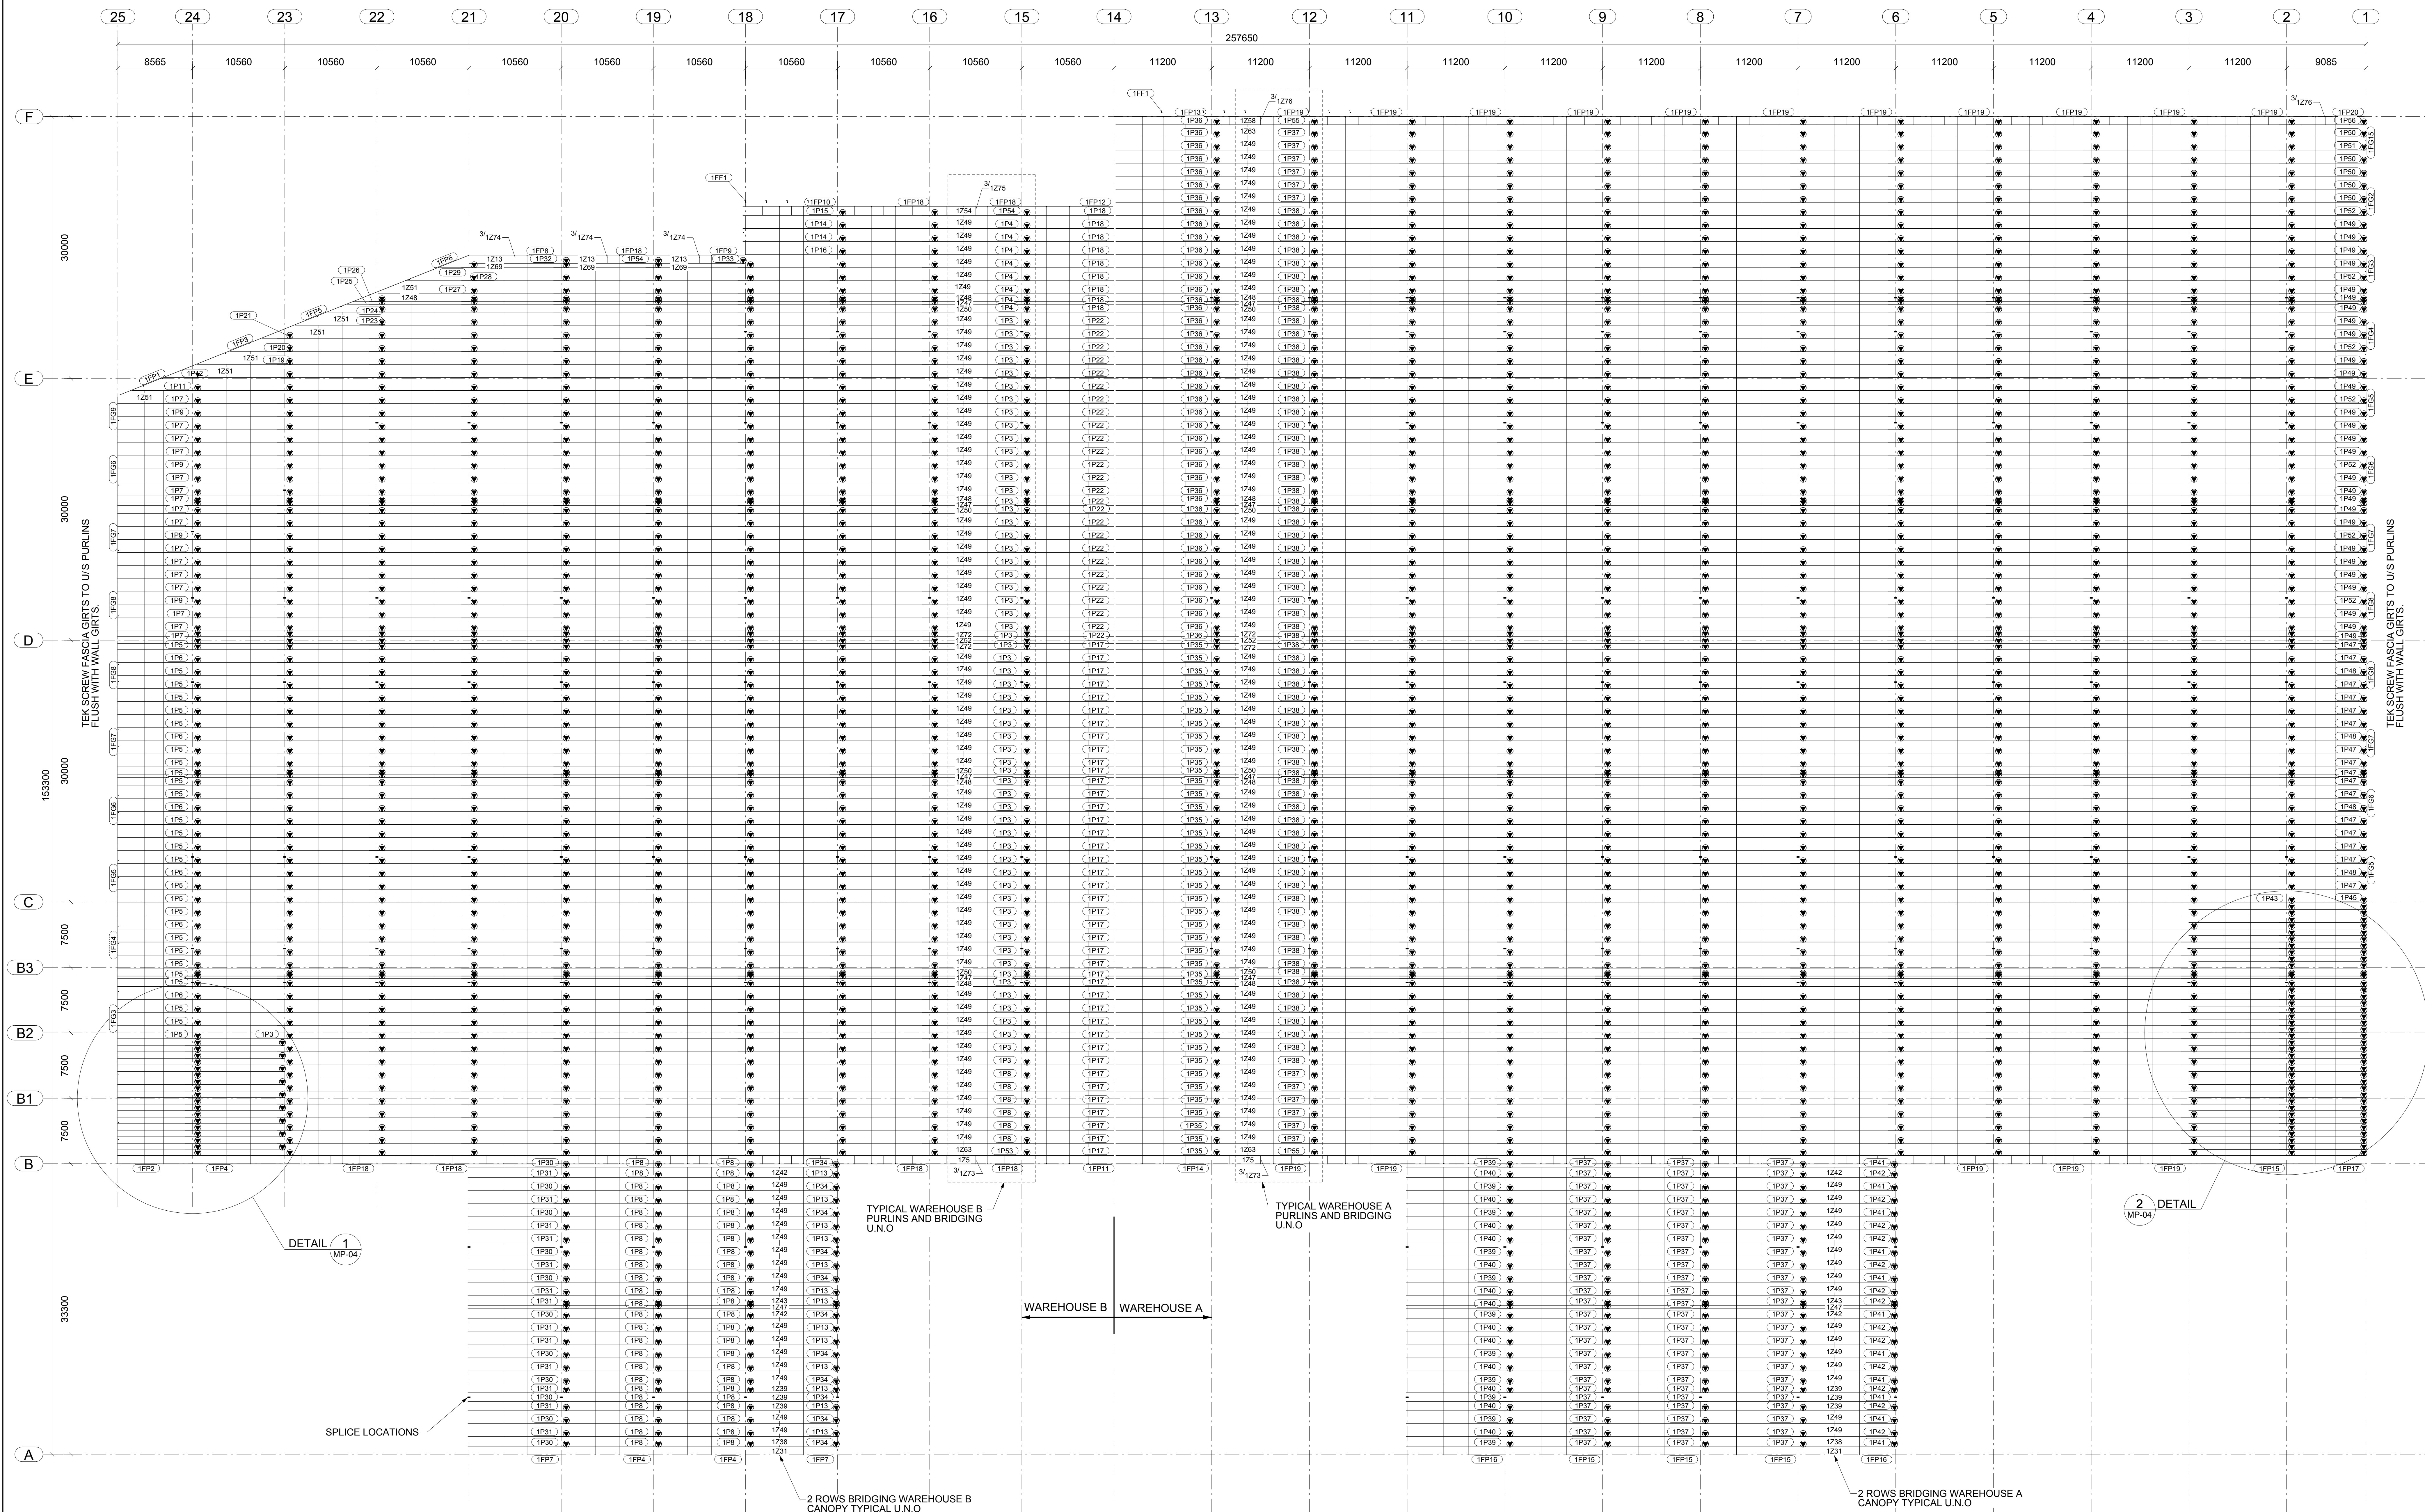

PLAN VIEW - ROOF

ERECTION NOTES

1. INDICATES MARKED END OF MEMBER. MEMBERS TO BE ERECTED WITH ASSEMBLY MARK AT THIS LOCATION.
2. COLLUMS HAVE ASSEMBLY MARK STAMPED ON NORTH OR EAST FACING FLANGE NEAR BASE OF SHIRT U.N.O.
3. VERTICAL BRACING, STARS, HANGERS, AND OTHER INCLINED MEMBERS HAVE ASSEMBLY MARK STAMPED ON TOP END MARKS WITH ASTERISK ARE STAMPED ON BOTTOM END.
4. FIN PLATES FOR CHANNELS ARE ON HEEL UNLESS SHOWN OTHERWISE.

5. FIN PLATES FOR BEAMS WILL BE ON NORTH OR WEST SIDE OF BEAM UNLESS SHOWN OTHERWISE. IN ERECT BEAMS TO SOUTH OR EAST SIDE OF CLEAT.

ERECTION PLAN REFERENCE:

7	3	SPLICE PLATES ADDED	09.07.2012
6	2	GUTTER BRIDGING REVISED	02.07.2012
5	1	RIDGE BRIDGING REVISED	26.06.2012
4	0	ISSUED FOR FABRICATION	22.06.2012
3	C	UPDATED MKS - FINAL APPROVAL	05.06.2012
2	B	UPDATED MKS	25.05.2012
1	A	ISSUED FOR APPROVAL	25.05.2012
No.	REV.	DESCRIPTION	DATE

Ketch Drafting Pty. Ltd.

A.B.N. 69 079 783 122
14 / 37 - 29 ALBERT RD, MELBOURNE, VIC AUSTRALIA 3004
PH: +61 3 9066 1015 FAX: +61 3 9077 0101

AUSTRALAND PTY. LTD.

Level 3, Building C, 1 Homebush Bay Drive, Rhodes NSW 2138

DESIGN ENGINEER:

THE KEY SPEC 2

PROPOSED OFFICE & WAREHOUSE

WAREHOUSE ROOF PLAN

PURLIN - PLAN

DATE: 09.07.2012


CHECKED: XTD

DRAWING No.

KEY-MP-03

REV

3

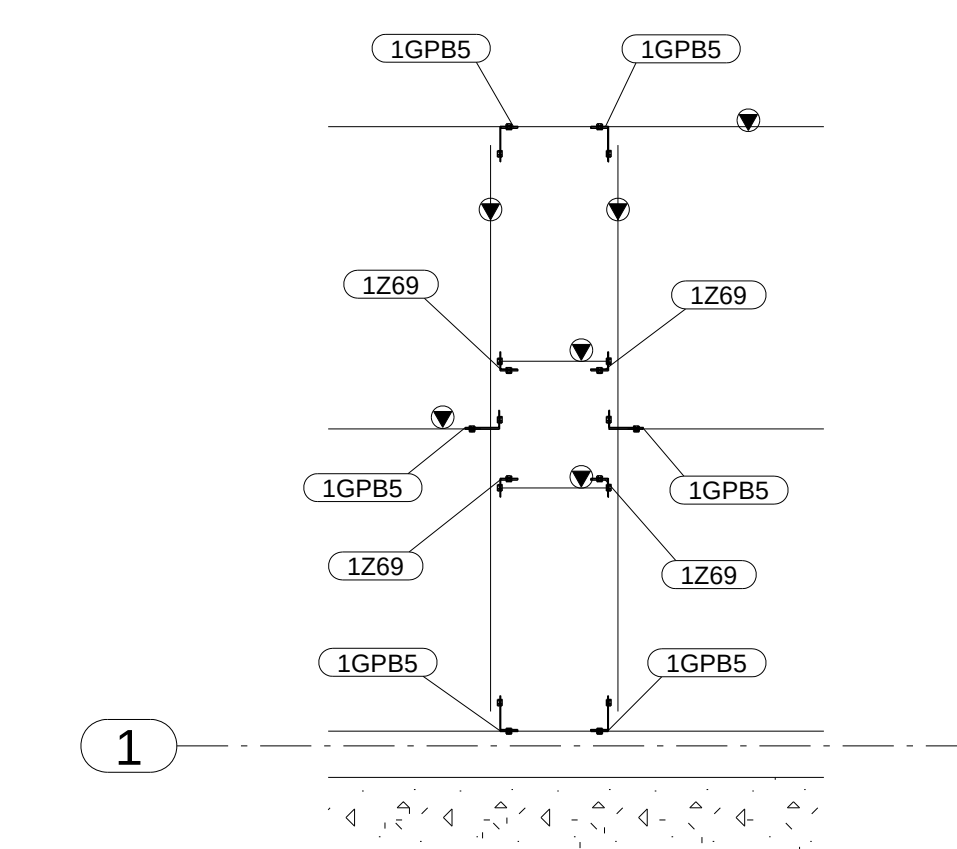


DETAIL 1
SIMILAR DETAIL FOR PENETRATIONS

5. FIN PLATES FOR BEAMS WILL BE ON NORTH OR WEST SIDE OF BEAM WEB, UNLESS SHOWN OTHERWISE, i.e. ERECT BEAMS TO SOUTH OR EAST SIDE OF CLEAT.


3	1	ISSUED FOR CONSTRUCTION - REVI	16.11.11
2	0	ISSUED FOR CONSTRUCTION	23.09.11
1	A	ISSUED FOR APPROVAL	05.09.11
No	REV.	DESCRIPTION	DATE

DRAWING No.

REV.	
------	--

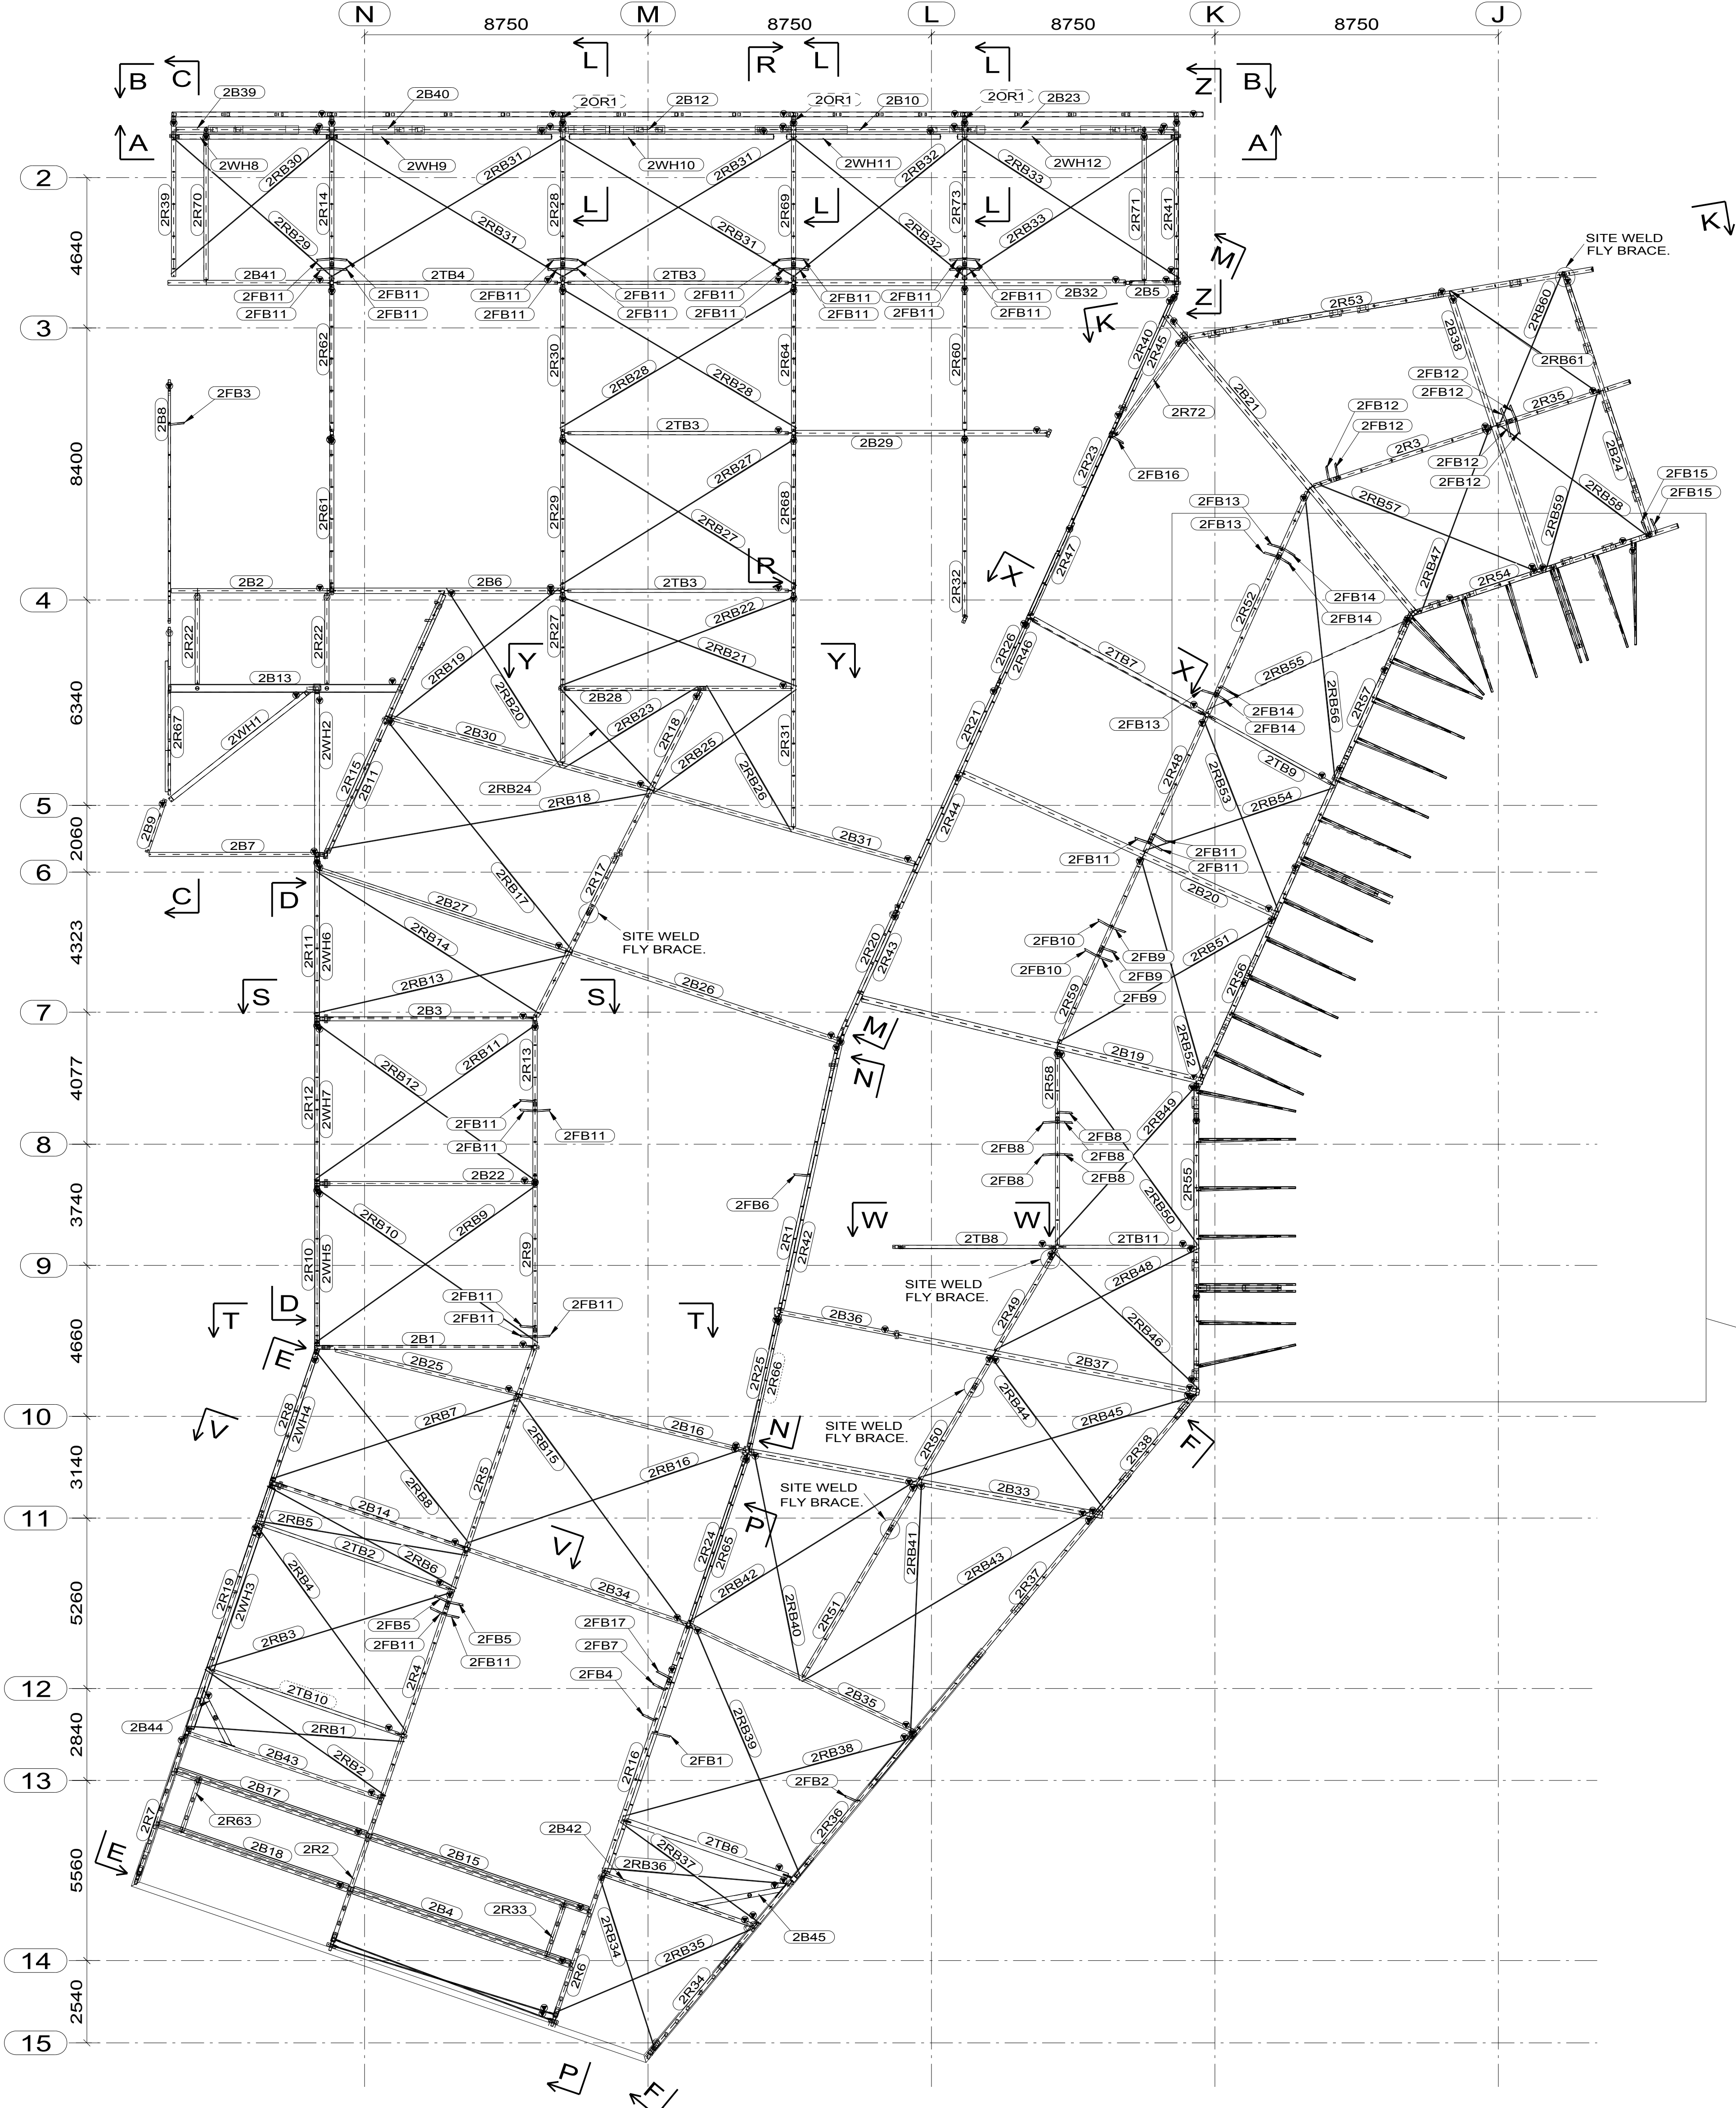

ROOF PLAN - MAIN STEEL

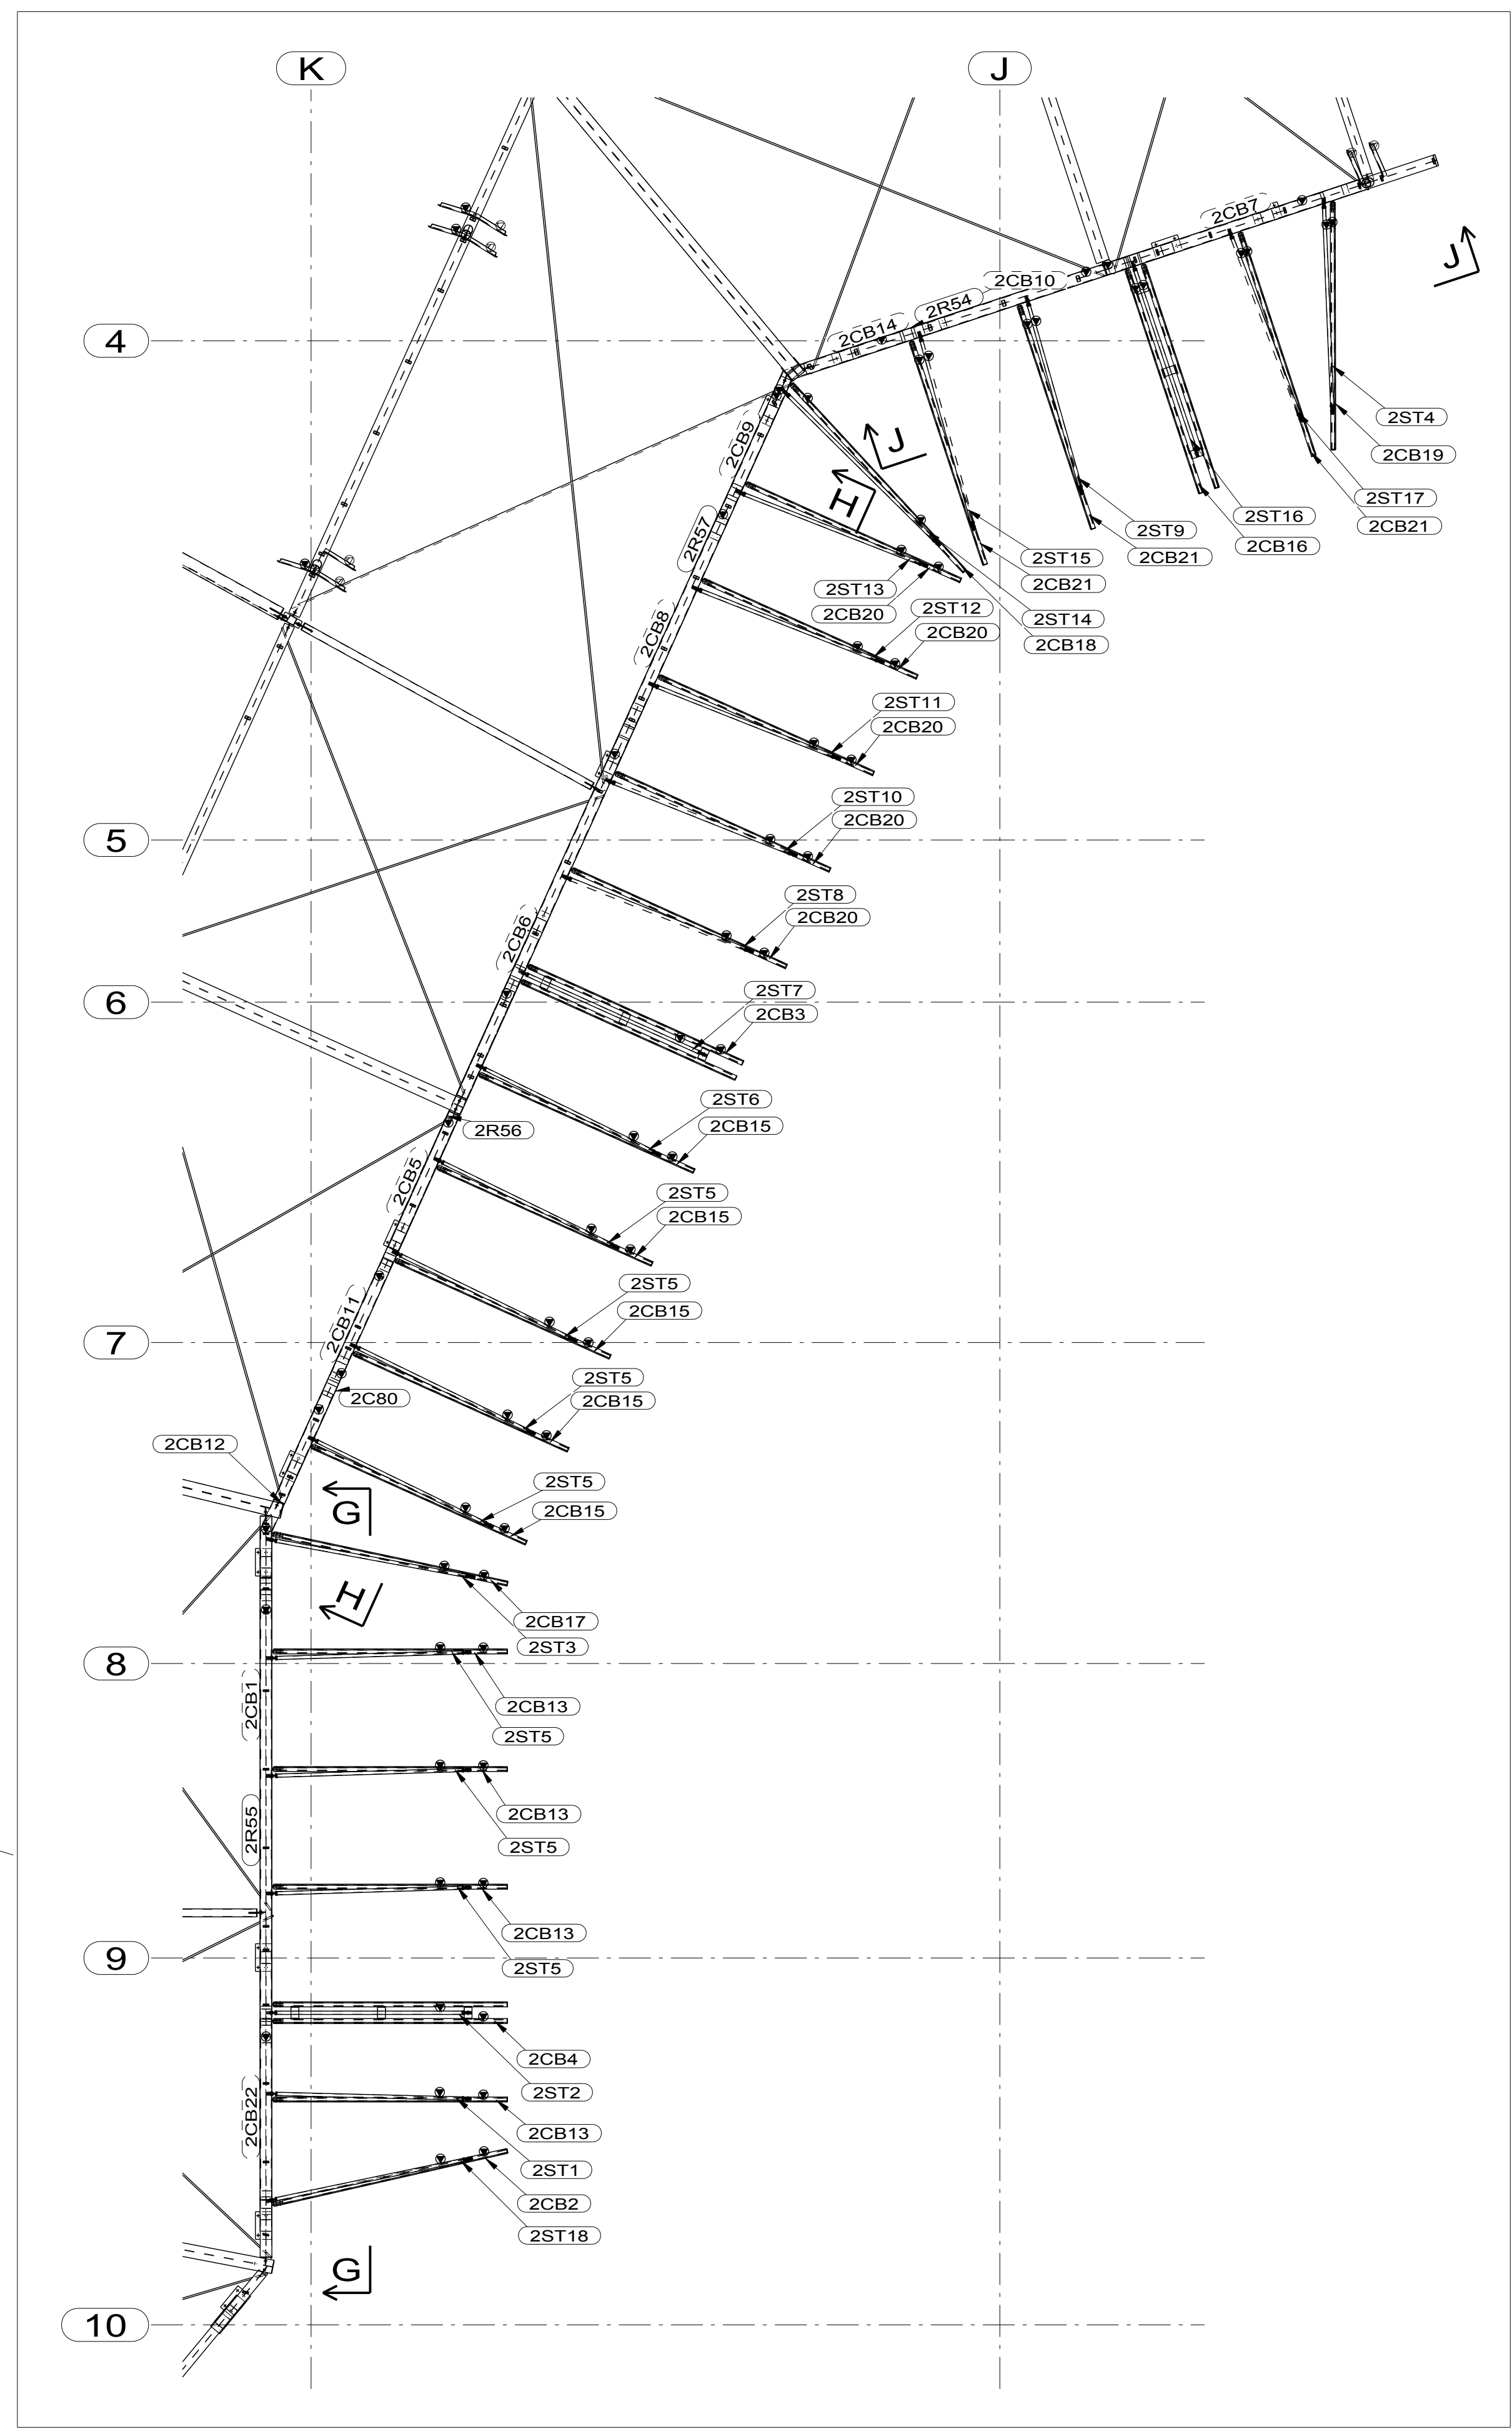

NOTE: REFER TO DRAWING 1554-MP-24 FOR SECTIONS A & B.
REFER TO DRAWING 1554-MP-25 FOR SECTIONS C & D.
REFER TO DRAWING 1554-MP-26 FOR SECTIONS E & F.
REFER TO DRAWING 1554-MP-27 FOR SECTIONS G, H, J, K & L.
REFER TO DRAWING 1554-MP-28 FOR SECTIONS M & N.
REFER TO DRAWING 1554-MP-29 FOR SECTIONS P, Q, R, S, T, U, V & W.
REFER TO DRAWING 1554-MP-30 FOR SECTIONS X, Y & Z.



- ERECTION NOTES
1. INDICATES MARKED END OF MEMBER. MEMBERS TO BE ERECTED WITH ASSEMBLY MARK AT THIS LOCATION.
 2. COLUMNS HAVE ASSEMBLY MARK STAMPED ON SOUTH OR WEST FACING FLANGE NEAR BASE OF SHAFT UNLESS OTHERWISE SHOWN OTHERWISE.
 3. VERTICAL BRACING, STAIRS, HANGERS, AND OTHER INCLINED MEMBERS HAVE ASSEMBLY MARK STAMPED ON TOP END. MARKS WITH ASTERISK ARE STAMPED ON BOTTOM END.
 4. FIN PLATES FOR CHANNELS ARE ON HEEL UNLESS SHOWN OTHERWISE.

5. FIN PLATES FOR BEAMS WILL BE ON NORTH OR WEST SIDE OF BEAM WEB, UNLESS SHOWN OTHERWISE, i.e. ERECT BEAMS TO SOUTH OR EAST SIDE OF CLEAT.

ERECTION PLAN REFERENCE:

No.	DATE	DETAILS
0	20.10.09	ISSUED FOR FABRICATION
A	03.09.09	ISSUED FOR APPROVAL
1	04.12.09	UPDATED ASSEMBLY MARKS
		REVISIONS

Kieck Drafting Pty. Ltd.
A.B.N. 30 105 596 865
14 / 37 - 39 ALBERT RD. MELBOURNE, VIC. AUSTRALIA. 3004
PH. +61 3 9866 1015 FAX. +61 3 9866 1016 MOB. 0411 566 698
STILCON HOLDINGS PTY. LTD.
37 Link Crt. Brooklyn Vic. 3025 Ph: 93141611 Fax: 93151569

DESIGN ENGINEER:

TOORONGA VILLAGE - ZONE 3
RETAIL, PODIUM & APARTMENTS
TOORONGA VILLAGE
STAGE 2 ROOF PLAN MAIN STEEL

DRAWN: AWM	CHECKED: AWM	DRAWING No.	REV.
DATE: 04.12.2009	SCALE: 1/105	1554-MP-22	1

